


## Infiltration through porous paving surface

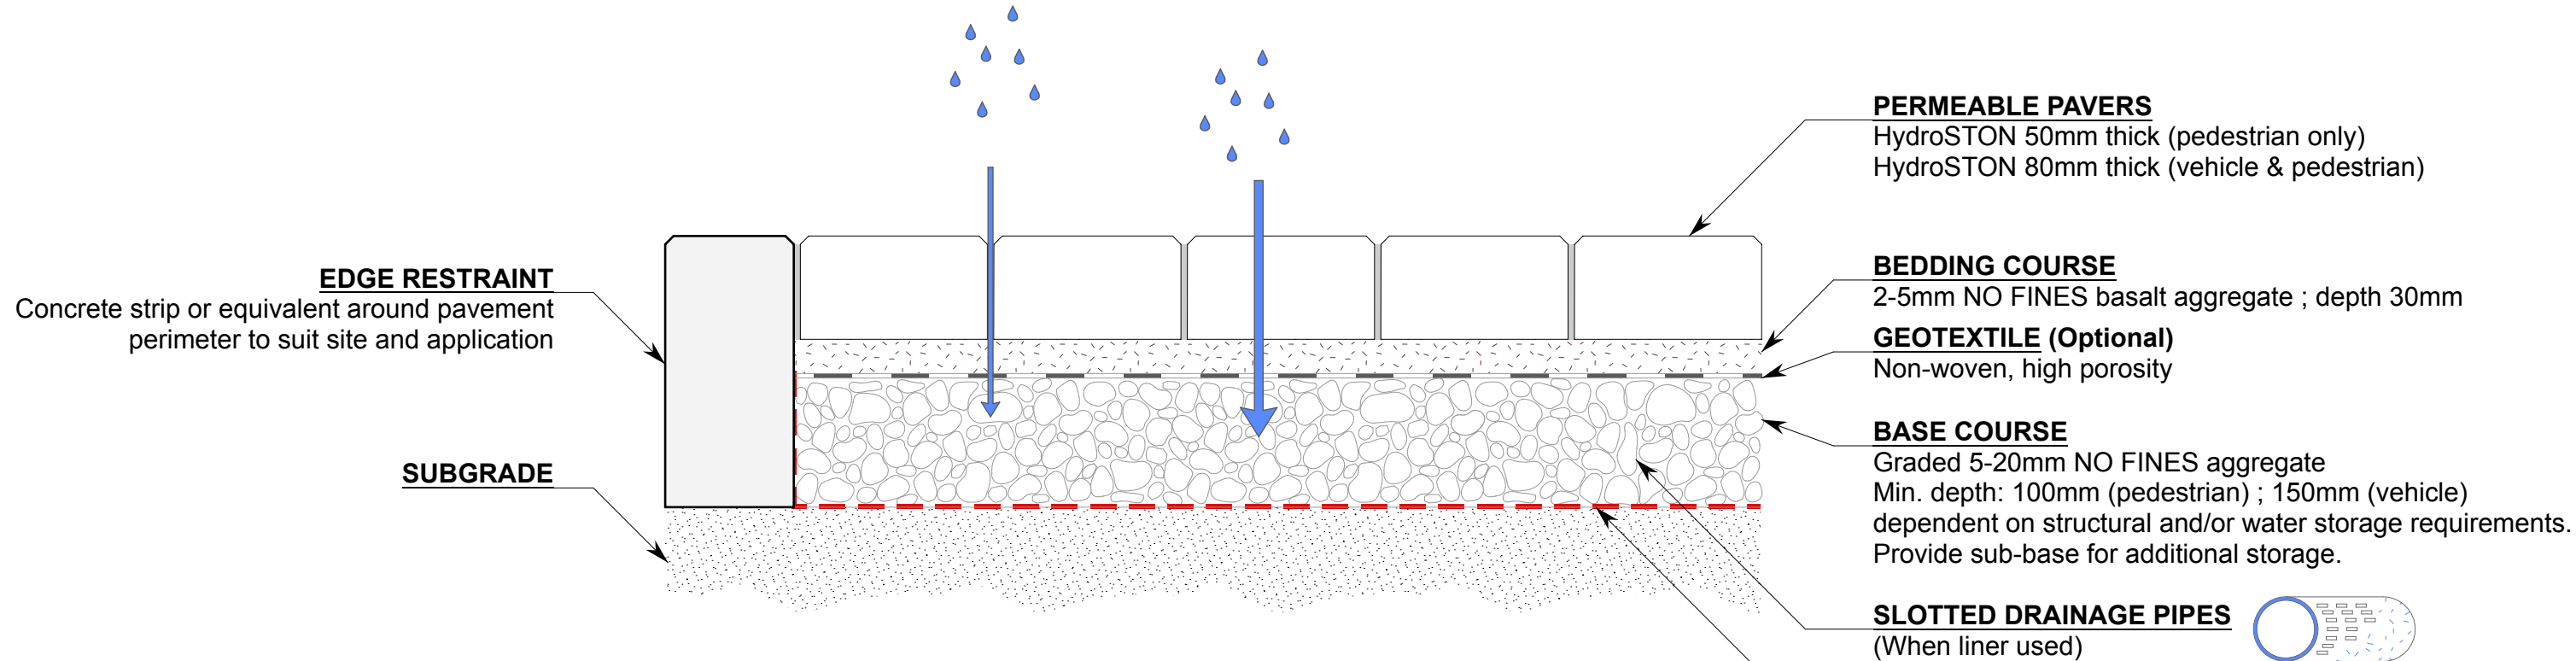

### For guidance only :

Substructure should be designed for particular site, application and material availability.  
Substructure design for vehicle pavements, except private residential driveways and parking spaces should be approved by a qualified road and pavement engineer.